


Baker Hall - First Floor

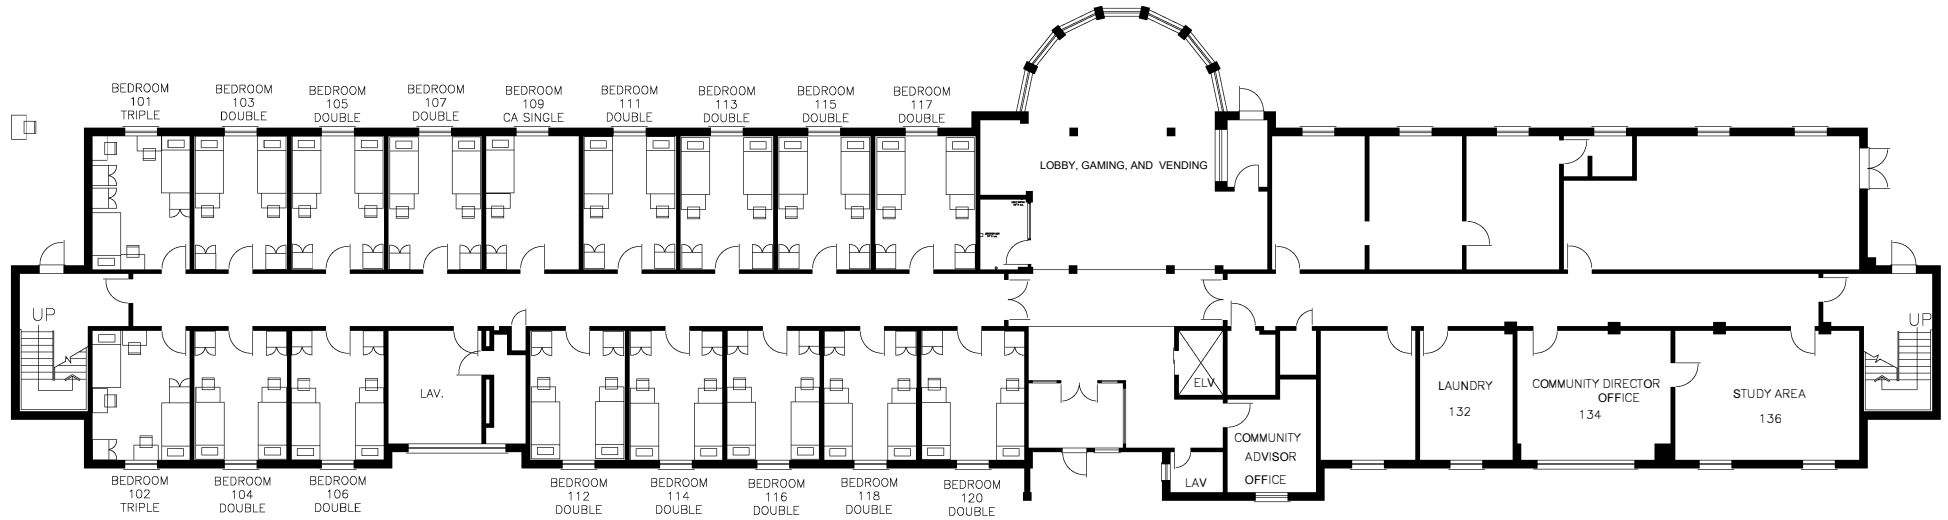

Huntington Avenue




Floor plans may not always provide accurate depictions of current building/furniture layouts or amenities. Beds within triples/quads have bunked and/or lofted beds.

	BAKER HALL 620 HUNTINGTON AVE BOSTON, MA 02115	SCALE: SEE GRAPHIC SCALE FLOOR AREA: 8,856 N.S.F. YEAR BUILT: 1971		FIRST FLOOR PREFIX #: 16 BAKER	5 4 3 2 1	16
--	---	---	--	---	----------------------------------	-----------

Baker Hall - First Floor

Building	Room	Occupancy Type	Notes
Baker Hall	101	Triple	
Baker Hall	102	Triple	
Baker Hall	103	Double	
Baker Hall	104	Double	
Baker Hall	105	Double	
Baker Hall	106	Double	
Baker Hall	107	Double	
Baker Hall	109		Community Advisor
Baker Hall	111	Double	
Baker Hall	112	Double	
Baker Hall	113	Double	
Baker Hall	114	Double	
Baker Hall	115	Double	
Baker Hall	116	Double	
Baker Hall	117	Double	
Baker Hall	118	Double	
Baker Hall	120	Double	

Baker Hall - Second Floor

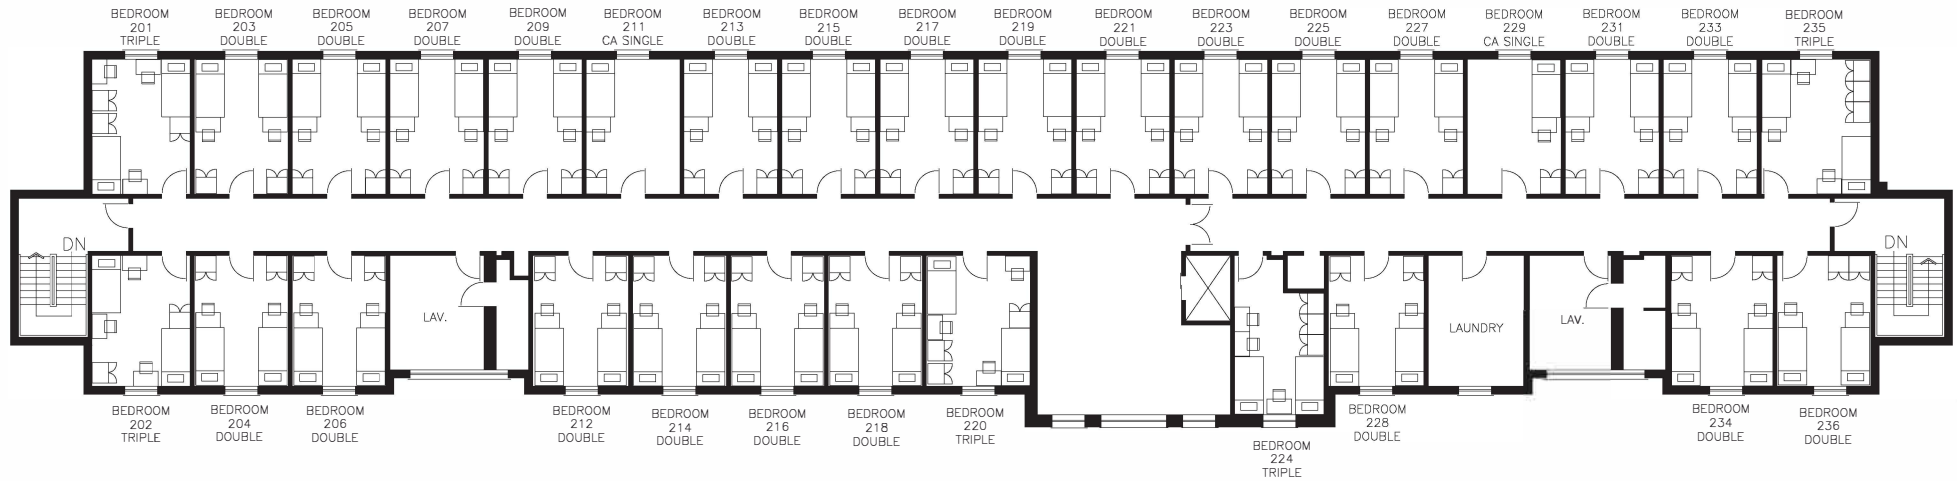

Huntington Avenue




Floor plans may not always provide accurate depictions of current building/furniture layouts or amenities. Beds within triples/quads have bunked and/or lofted beds.

	BAKER HALL 620 HUNTINGTON AVE BOSTON, MA 02115	SCALE: SEE GRAPHIC SCALE FLOOR AREA: 8,470 N.S.F. YEAR BUILT: 1971		PREFIX #: 16	SECOND FLOOR BAKER		16
--	---	---	--	---------------------	----------------------------------	--	-----------

Baker Hall - Second Floor

Building	Room	Occupancy Type	Notes
Baker Hall	201	Triple	
Baker Hall	202	Triple	
Baker Hall	203	Double	
Baker Hall	204	Double	
Baker Hall	205	Double	
Baker Hall	206	Double	
Baker Hall	207	Double	
Baker Hall	209	Double	
Baker Hall	211		Community Advisor
Baker Hall	212	Double	
Baker Hall	213	Double	
Baker Hall	214	Double	
Baker Hall	215	Double	
Baker Hall	216	Double	
Baker Hall	217	Double	
Baker Hall	218	Double	
Baker Hall	219	Double	
Baker Hall	220	Triple	
Baker Hall	221	Double	
Baker Hall	223	Double	
Baker Hall	224	Triple	
Baker Hall	225	Double	
Baker Hall	227	Double	
Baker Hall	228	Double	
Baker Hall	229		Community Advisor
Baker Hall	231	Double	
Baker Hall	233	Double	
Baker Hall	234	Double	
Baker Hall	235	Triple	
Baker Hall	236	Double	

Baker Hall - Third Floor

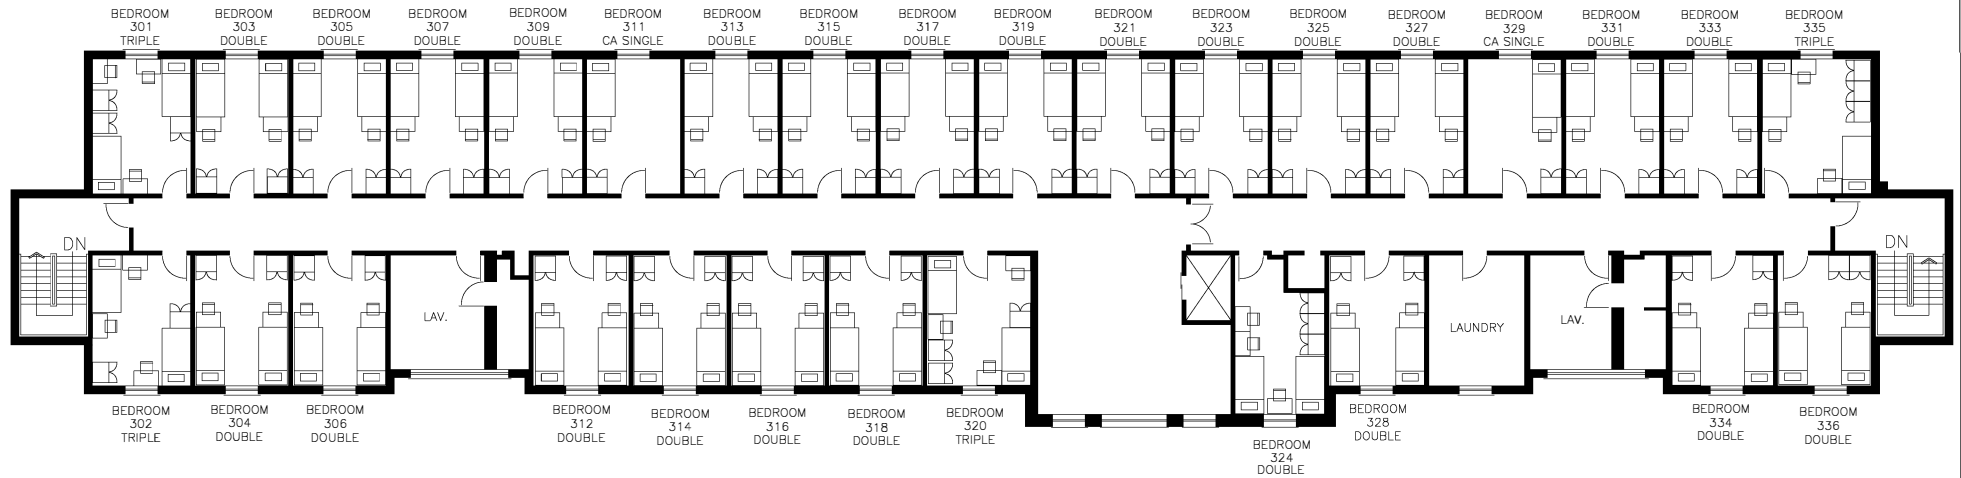

Huntington Avenue

Floor plans may not always provide accurate depictions of current building/furniture layouts or amenities. Beds within triples/quads have bunked and/or lofted beds.

	BAKER HALL 620 HUNTINGTON AVE BOSTON, MA 02115	SCALE: SEE GRAPHIC SCALE FLOOR AREA: 8,470 N.S.F. YEAR BUILT: 1971		THIRD FLOOR PREFIX #: 16 BAKER	5 4 3 2 1	16
--	---	---	--	---	----------------------------------	-----------

Baker Hall - Third Floor

Building	Room	Occupancy Type	Notes
Baker Hall	301	Triple	
Baker Hall	302	Triple	
Baker Hall	303	Double	
Baker Hall	304	Double	
Baker Hall	305	Double	
Baker Hall	306	Double	
Baker Hall	307	Double	
Baker Hall	309	Double	
Baker Hall	311		Community Advisor
Baker Hall	312	Double	
Baker Hall	313	Double	
Baker Hall	314	Double	
Baker Hall	315	Double	
Baker Hall	316	Double	
Baker Hall	317	Double	
Baker Hall	318	Double	
Baker Hall	319	Double	
Baker Hall	320	Triple	
Baker Hall	321	Double	
Baker Hall	323	Double	
Baker Hall	324	Double	
Baker Hall	325	Double	
Baker Hall	327	Double	
Baker Hall	328	Double	
Baker Hall	329		Community Advisor
Baker Hall	331	Double	
Baker Hall	333	Double	
Baker Hall	334	Double	
Baker Hall	335	Triple	
Baker Hall	336	Double	

Baker Hall - Fourth Floor



Huntington Avenue

Floor plans may not always provide accurate depictions of current building/furniture layouts or amenities. Beds within triples/quads have bunked and/or lofted beds.

	BAKER HALL 620 HUNTINGTON AVE BOSTON, MA 02115	SCALE: SEE GRAPHIC SCALE FLOOR AREA: 8,470 N.S.F. YEAR BUILT: 1971		FOURTH FLOOR PREFIX #: 16	BAKER	5 4 3 2 1	16
--	---	---	--	---	--------------	----------------------------------	-----------

Baker Hall - Fourth Floor

Building	Room	Occupancy Type	Notes
Baker Hall	401	Triple	
Baker Hall	402	Triple	
Baker Hall	403	Double	
Baker Hall	404	Double	
Baker Hall	405	Double	
Baker Hall	406	Double	
Baker Hall	407	Double	
Baker Hall	409	Double	
Baker Hall	411		Community Advisor
Baker Hall	412	Double	
Baker Hall	413	Double	
Baker Hall	414	Double	
Baker Hall	415	Double	
Baker Hall	416	Double	
Baker Hall	417	Double	
Baker Hall	418	Double	
Baker Hall	419	Double	
Baker Hall	420	Triple	
Baker Hall	421	Double	
Baker Hall	423	Double	
Baker Hall	424	Double	
Baker Hall	425	Double	
Baker Hall	427	Double	
Baker Hall	428	Double	
Baker Hall	429		Community Advisor
Baker Hall	431	Double	
Baker Hall	433	Double	
Baker Hall	434	Double	
Baker Hall	435	Triple	
Baker Hall	436	Double	

Baker Hall - Fifth Floor



Huntington Avenue

Floor plans may not always provide accurate depictions of current building/furniture layouts or amenities. Beds within triples/quads have bunked and/or lofted beds.

	BAKER HALL 620 HUNTINGTON AVE BOSTON, MA 02115	SCALE: SEE GRAPHIC SCALE FLOOR AREA: 8,470 N.S.F. YEAR BUILT: 1971		FIFTH FLOOR PREFIX #: 16 BAKER	5 4 3 2 1	16
--	---	---	--	---	----------------------------------	-----------

Baker Hall - Fifth Floor

Building	Room	Occupancy Type	Notes
Baker Hall	501	Triple	
Baker Hall	502	Triple	
Baker Hall	503	Double	
Baker Hall	504	Double	
Baker Hall	505	Double	
Baker Hall	506	Double	
Baker Hall	507	Double	
Baker Hall	509	Double	
Baker Hall	511		Community Advisor
Baker Hall	512	Double	
Baker Hall	513	Double	
Baker Hall	514	Double	
Baker Hall	515	Double	
Baker Hall	516	Double	
Baker Hall	517	Double	
Baker Hall	518	Double	
Baker Hall	519	Double	
Baker Hall	520	Triple	
Baker Hall	521	Double	
Baker Hall	523	Double	
Baker Hall	524	Double	
Baker Hall	525	Double	
Baker Hall	527	Double	
Baker Hall	528	Double	
Baker Hall	529		Community Advisor
Baker Hall	531	Double	
Baker Hall	533	Double	
Baker Hall	534	Double	
Baker Hall	535	Triple	
Baker Hall	536	Double	